


PIKES PEAK ROADWAY IMPROVEMENT PROJECT

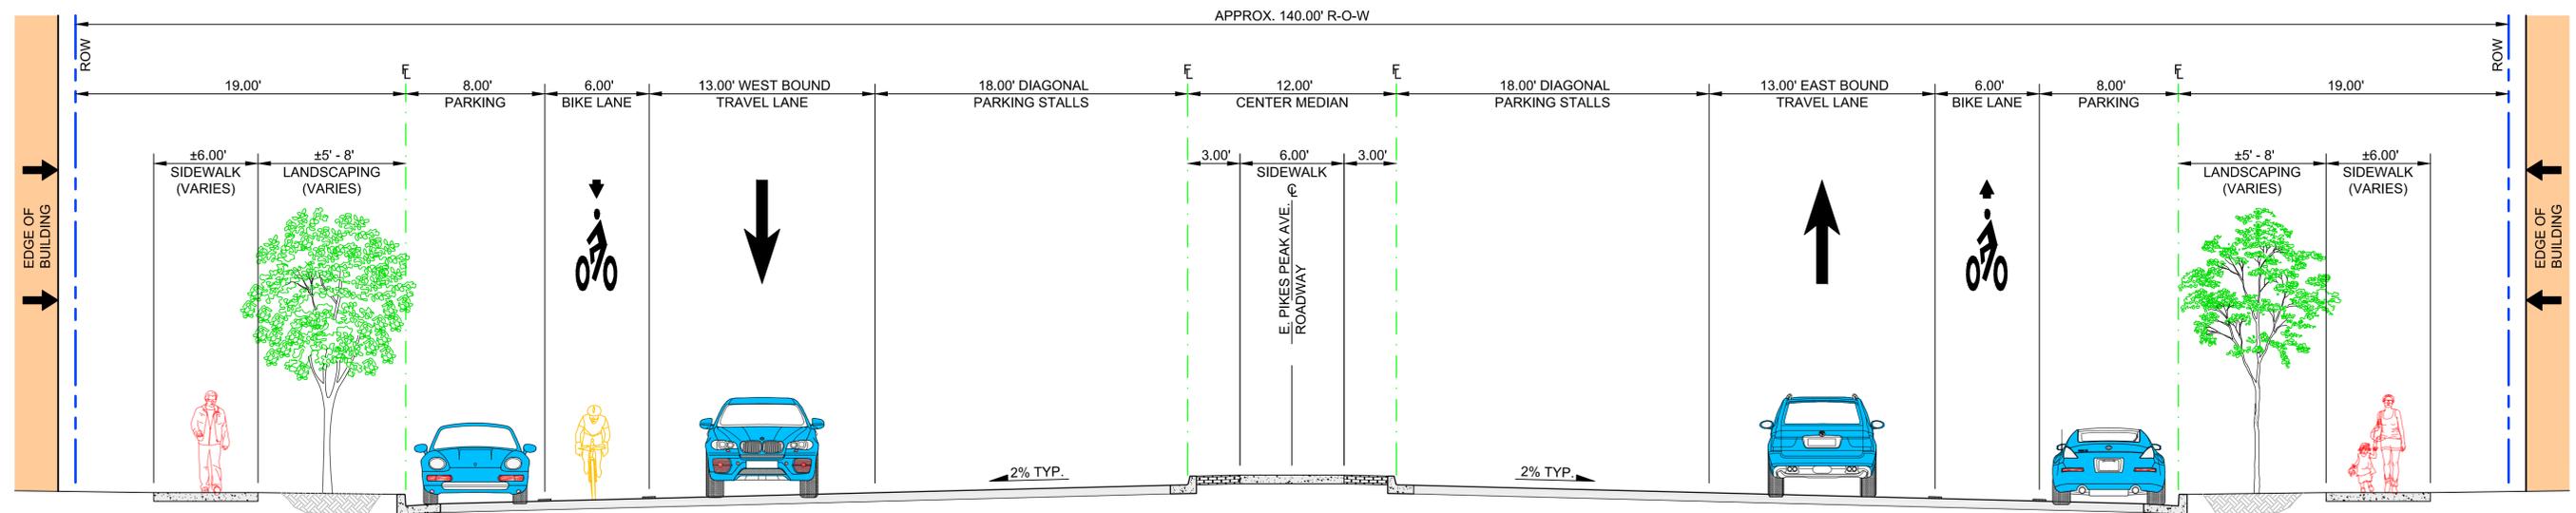

CONCEPTUAL DESIGN LAYOUT NEVADA AVE TO COLORADO AVE

ALTERNATIVE A