


PIKES PEAK ROADWAY IMPROVEMENT PROJECT

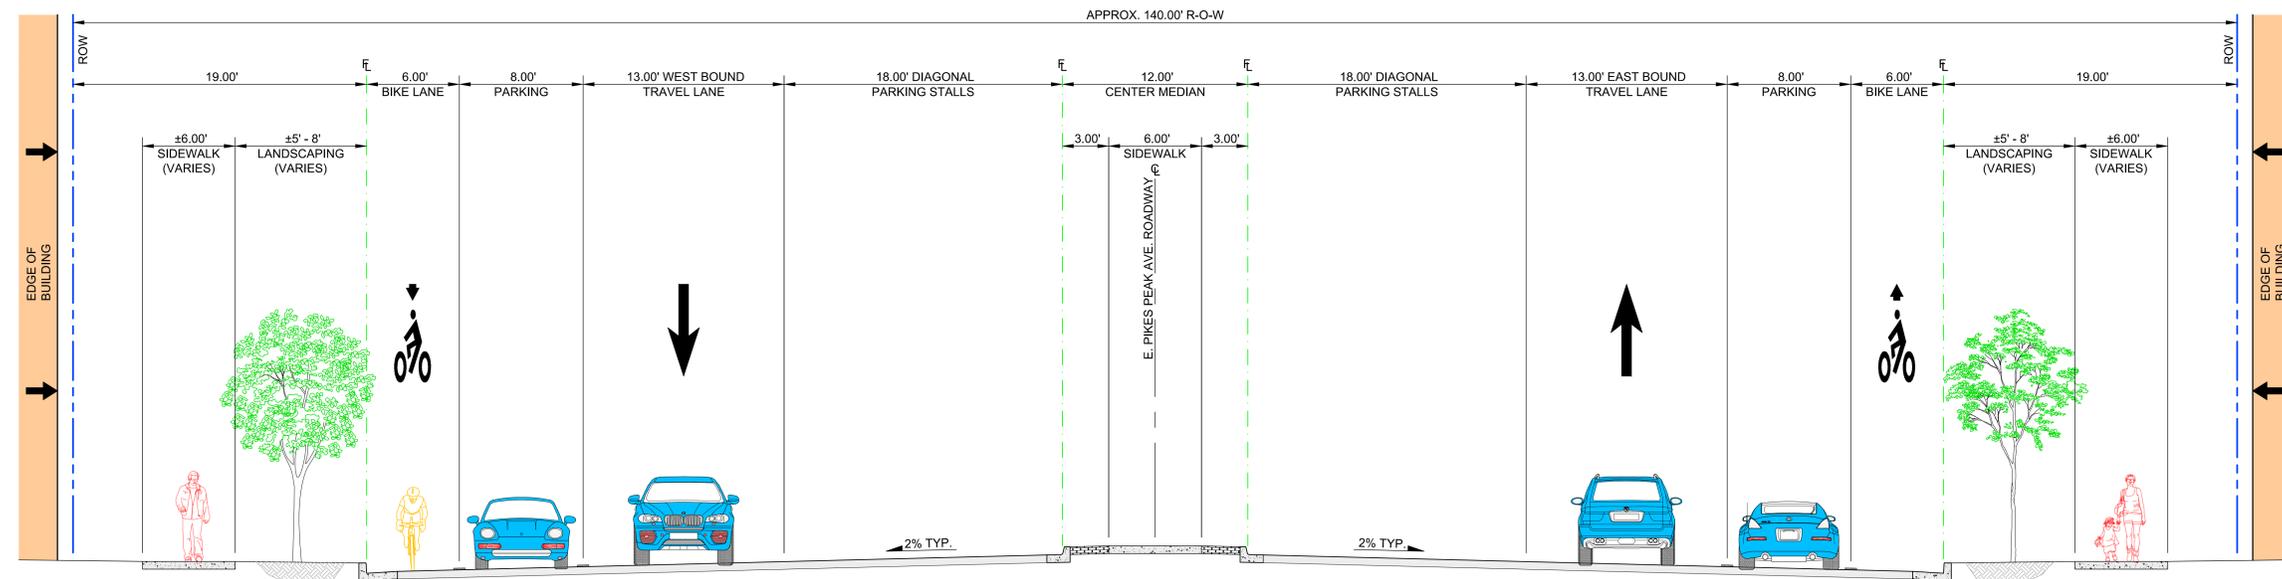

CONCEPTUAL DESIGN LAYOUT
WAHSATCH AVE TO COLORADO AVE
ALTERNATIVE B